


OFFICE OF THE MARION COUNTY SURVEYOR
SECTION RECORD CORNER
SECTION 24 TOWNSHIP 15 RANGE 4
DATE: 5-11-04
PARTY CHIEF: Wilcoxon
CREW: _____
TYPE OF MARKER: Harrison
METHOD OF ESTABLISHMENT: County: 12-1-99

IN. S.P.C. E ZONE, NAD 83
NAME: 15042401
N: 498656.9780(m)
E: 67587.8816(m)

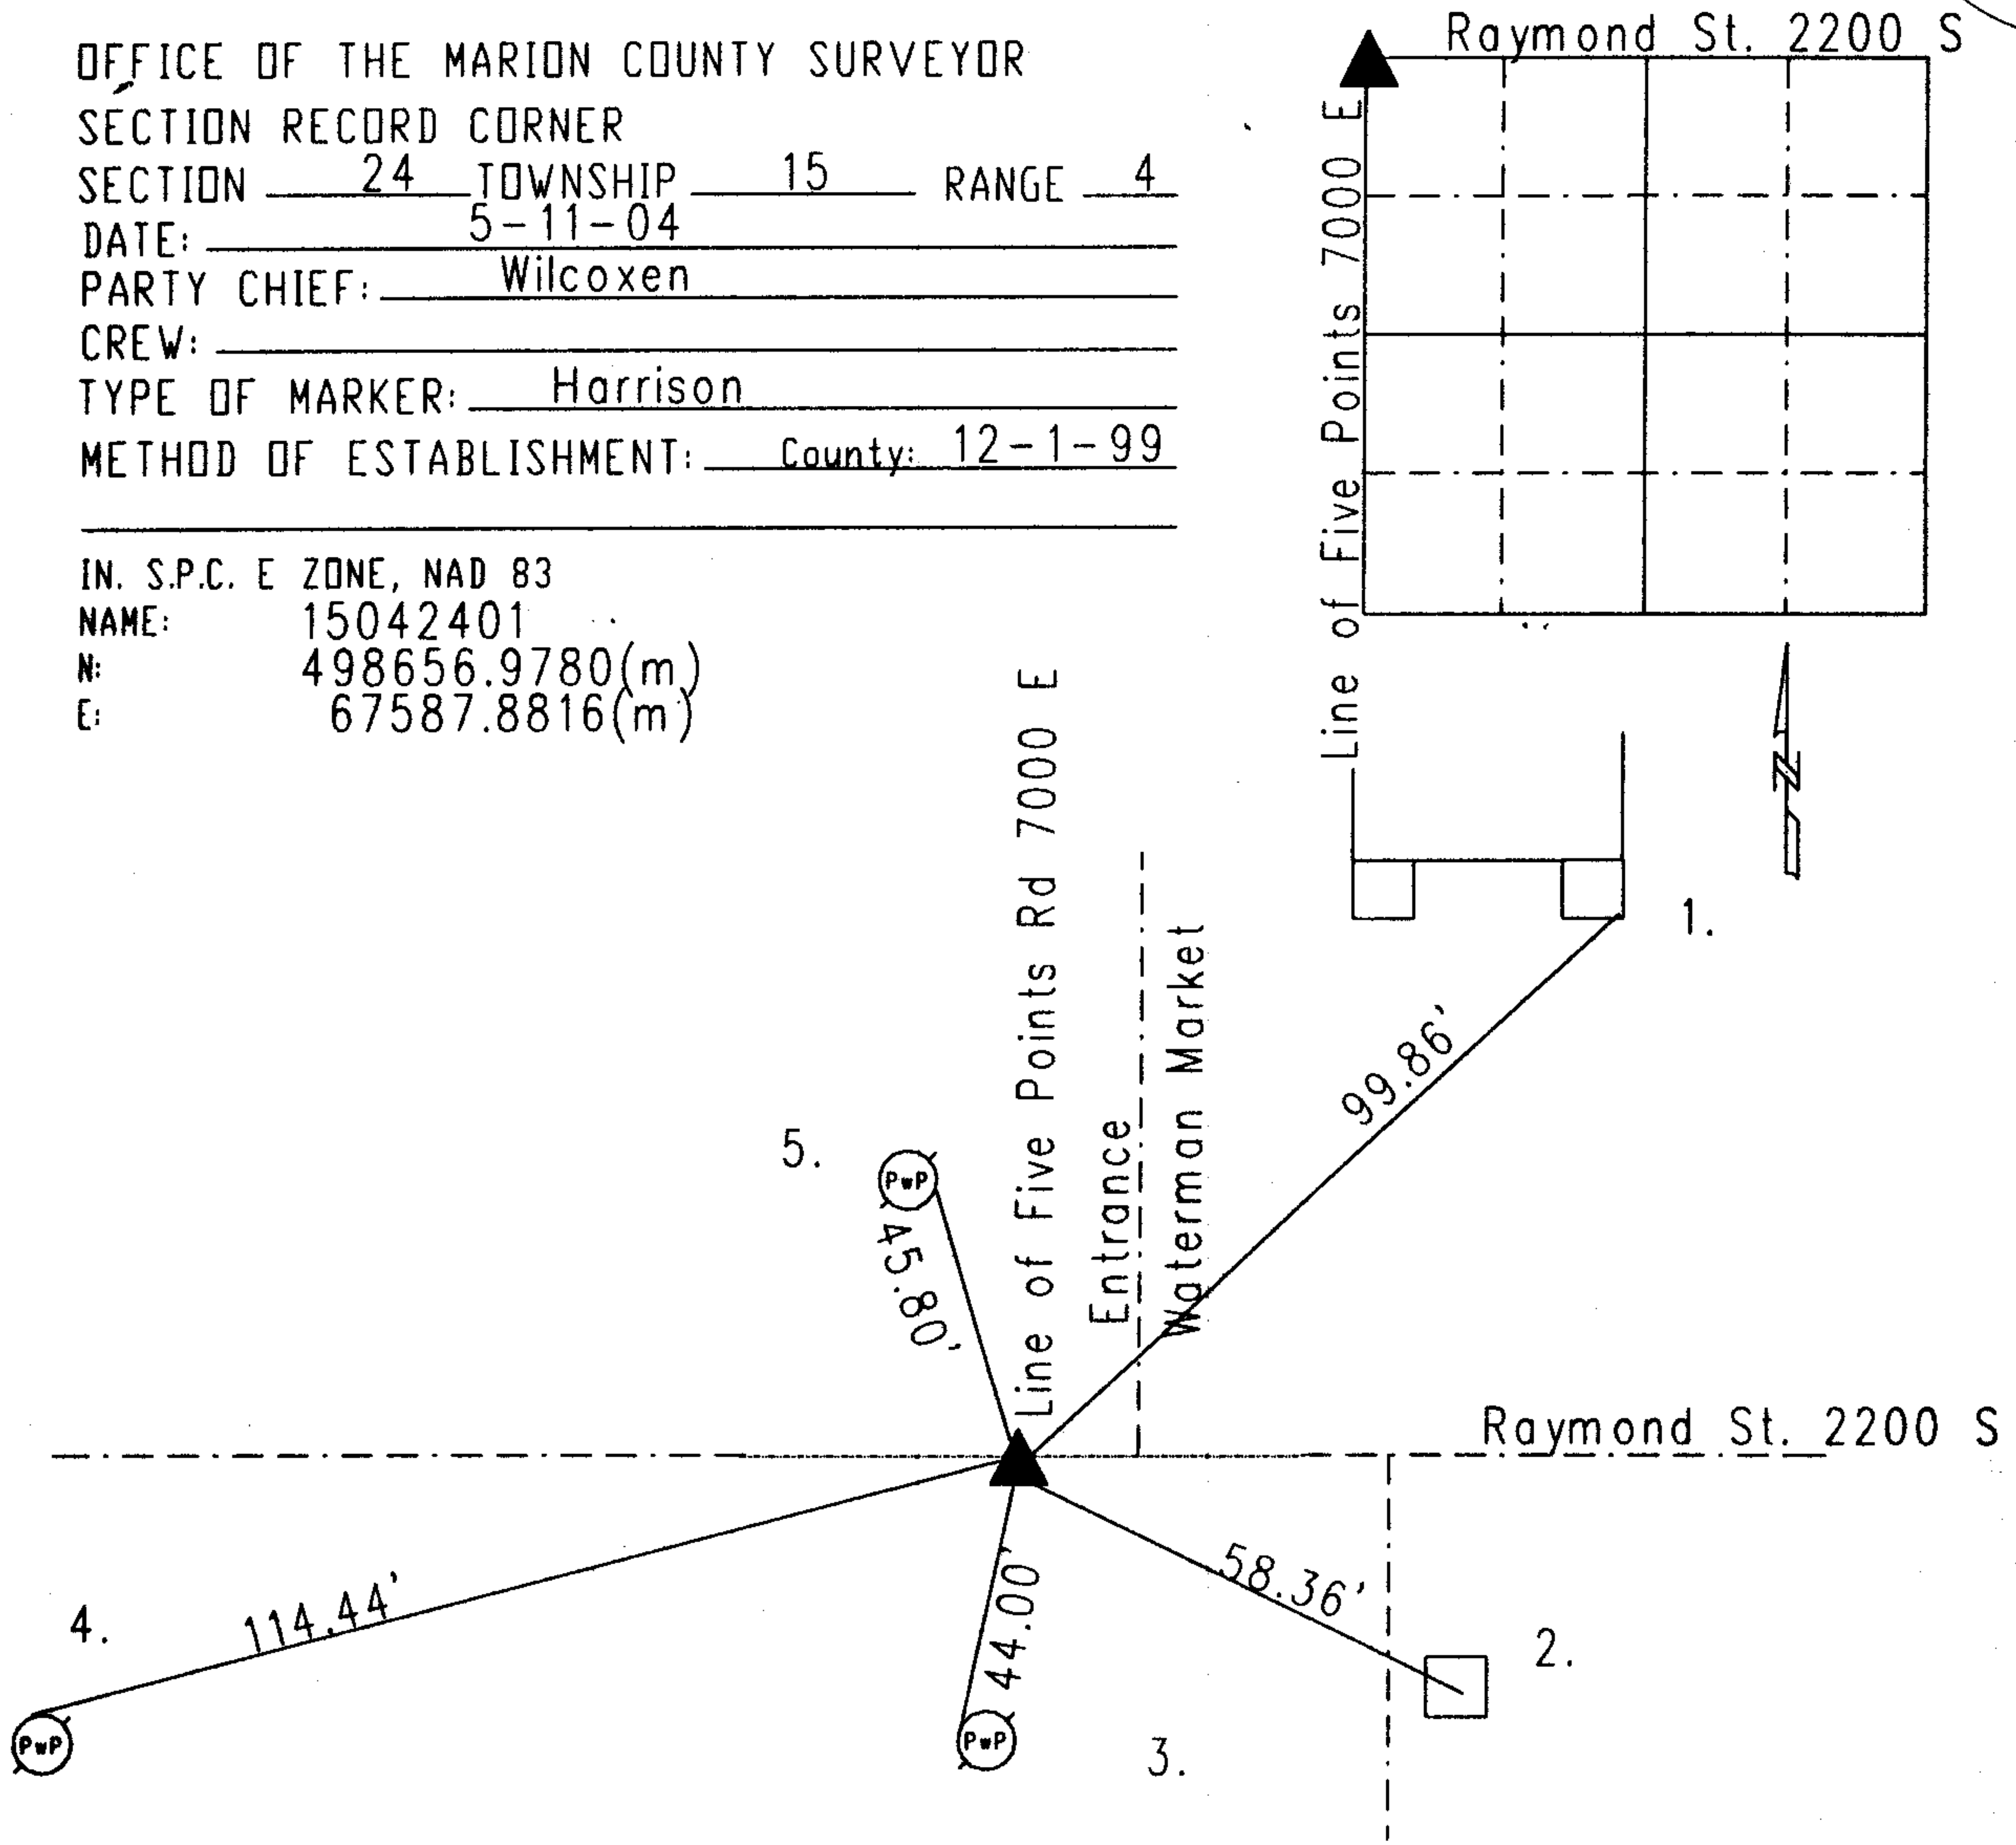

Original post set 1820 by John Hendricks with witnesses: 24' beech S 31 W 24 links, 10" white oak N 30 E 25 links per Marion County Atlas pg. 10. Survey by H. B. Fatout 3-6-1877 indicates a rock with no witness per Warren Township Legal Survey Book pg. 25. Klausermann 5-8-1903 calls for a stone with/no witness per Warren Township Legal Survey Book pg. 22. Monroe 10-29-59 called a stone. Monroe 12-16-59 called a nail with brass washer over stone. MCSO 7-15-63 called a nail with brass washer over stone. Wilcoxon 10-31-75 called a 7" by 7" steel box. Jacobs 10-20-88 called the same. Kiste 10-19-95 called a PK nail over steel box. Excavated 12-1-99 and a brass plug in steel box was found 21" down. Harrison set.

HC542401

REF.	DISTANCE	DESCRIPTION
1.	99.86'	SE corner of brick column support: porch to ADDRESS 7010
2.	58.36'	Mag nail w/bw top wooden guard rail post
3.	44.00'	Road nail W PwP#110-617B 36"up
4.	114.44'	Road nail N PwP#106-617B 24"up
5.	45.80'	Mag nail w/bw E PwP#118-617 A 36"up